



AGGRICULTURE LAND HARI CHAND, RISHI PAL S/O SH. ROOP CHAND

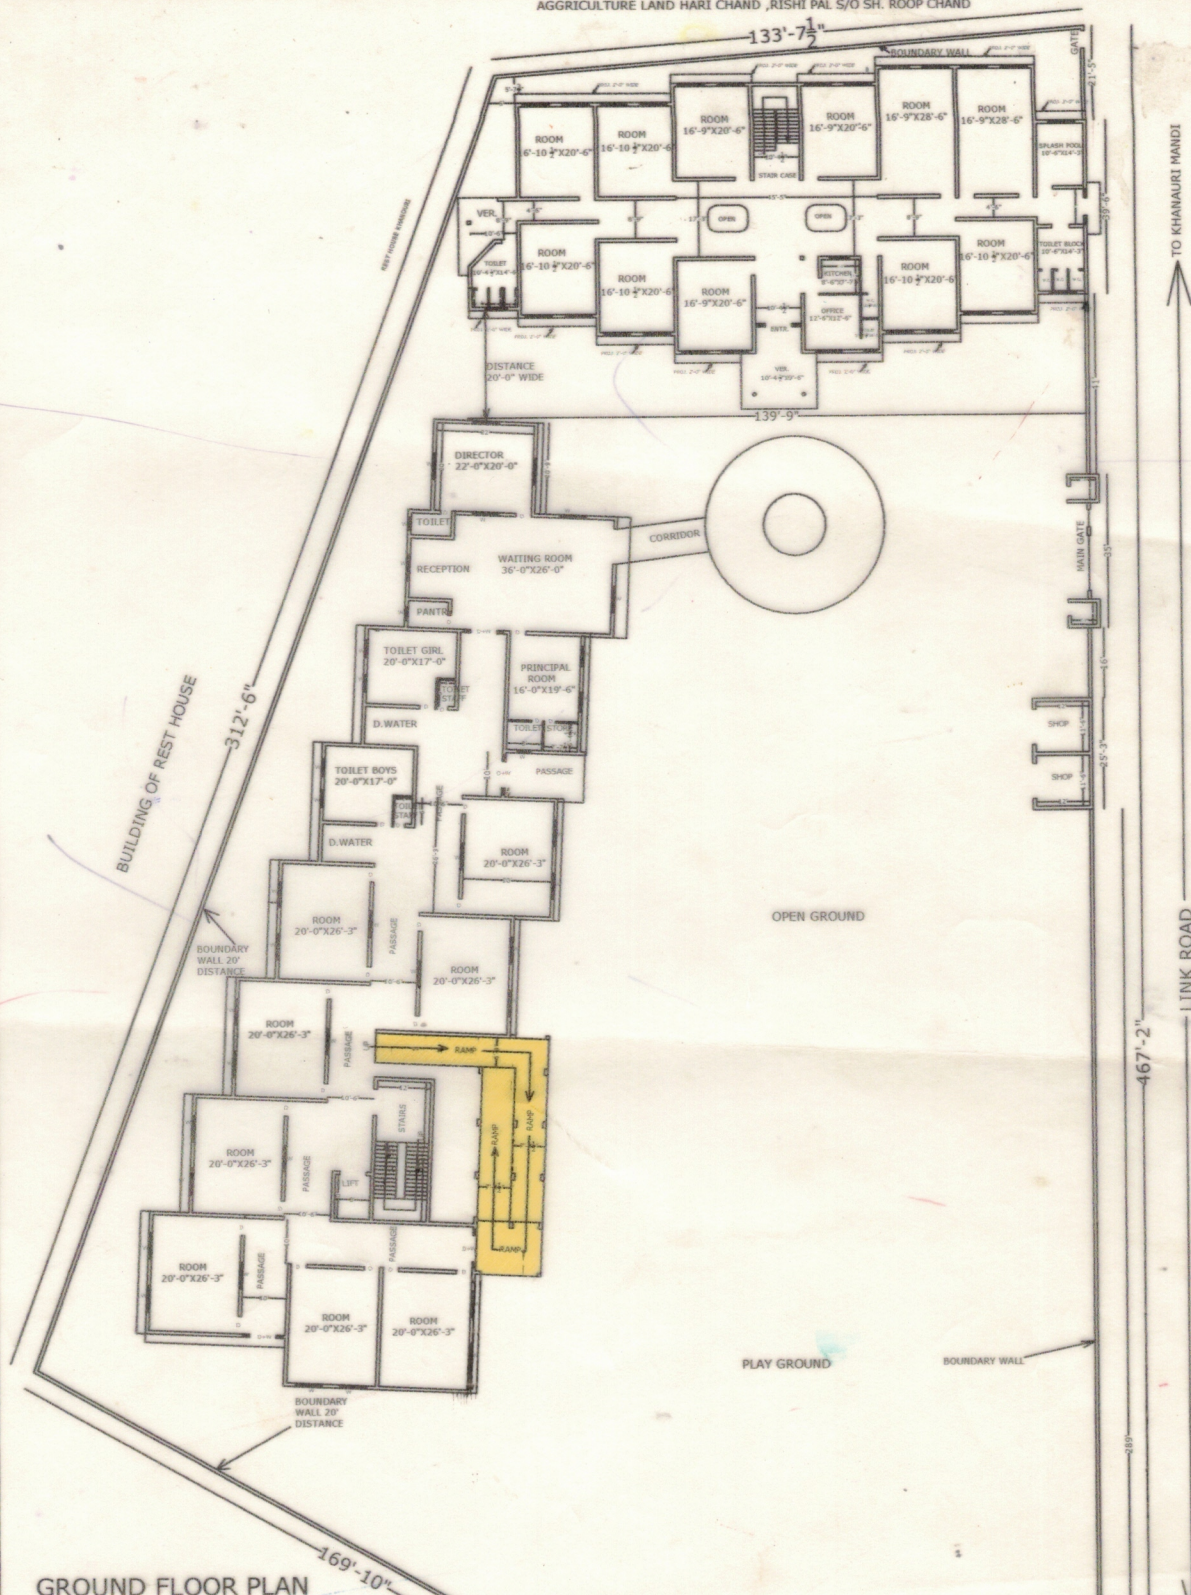

GROUND FLOOR PLAN

SCALE :- FIT TO PAPER

TOTAL PLOT AREA = 76230 SQ. FT.
8470 SQ. YRD. OR = 280 MARLE
14 KANHAL OR 1 ACRE 6 KANHAL
COVRD AREA G.F. = 7761 SQ. FT.
COVRD AREA NEW = 12810 SQ. FT.
TOTAL = 20571 SQ. FT.

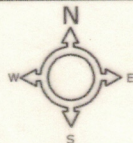

SGN. OF OWNER

[Signature]

DRAWN BY :-

Ganpati Associates
Bhag Chand D.M. Civil
Approved by
Nagar Panchayat Khanouri
Regd. No. 044/2014

BUILDING SH. SANJAY SINGLA

79'-10 1/2"

OPEN GROUND

92'

AGGRICULTURE LAND SH. JAGDEV SINGH

TO KHANAURI MANDI

LINK ROAD

467'-2"

TO KHANAURI KHURD