


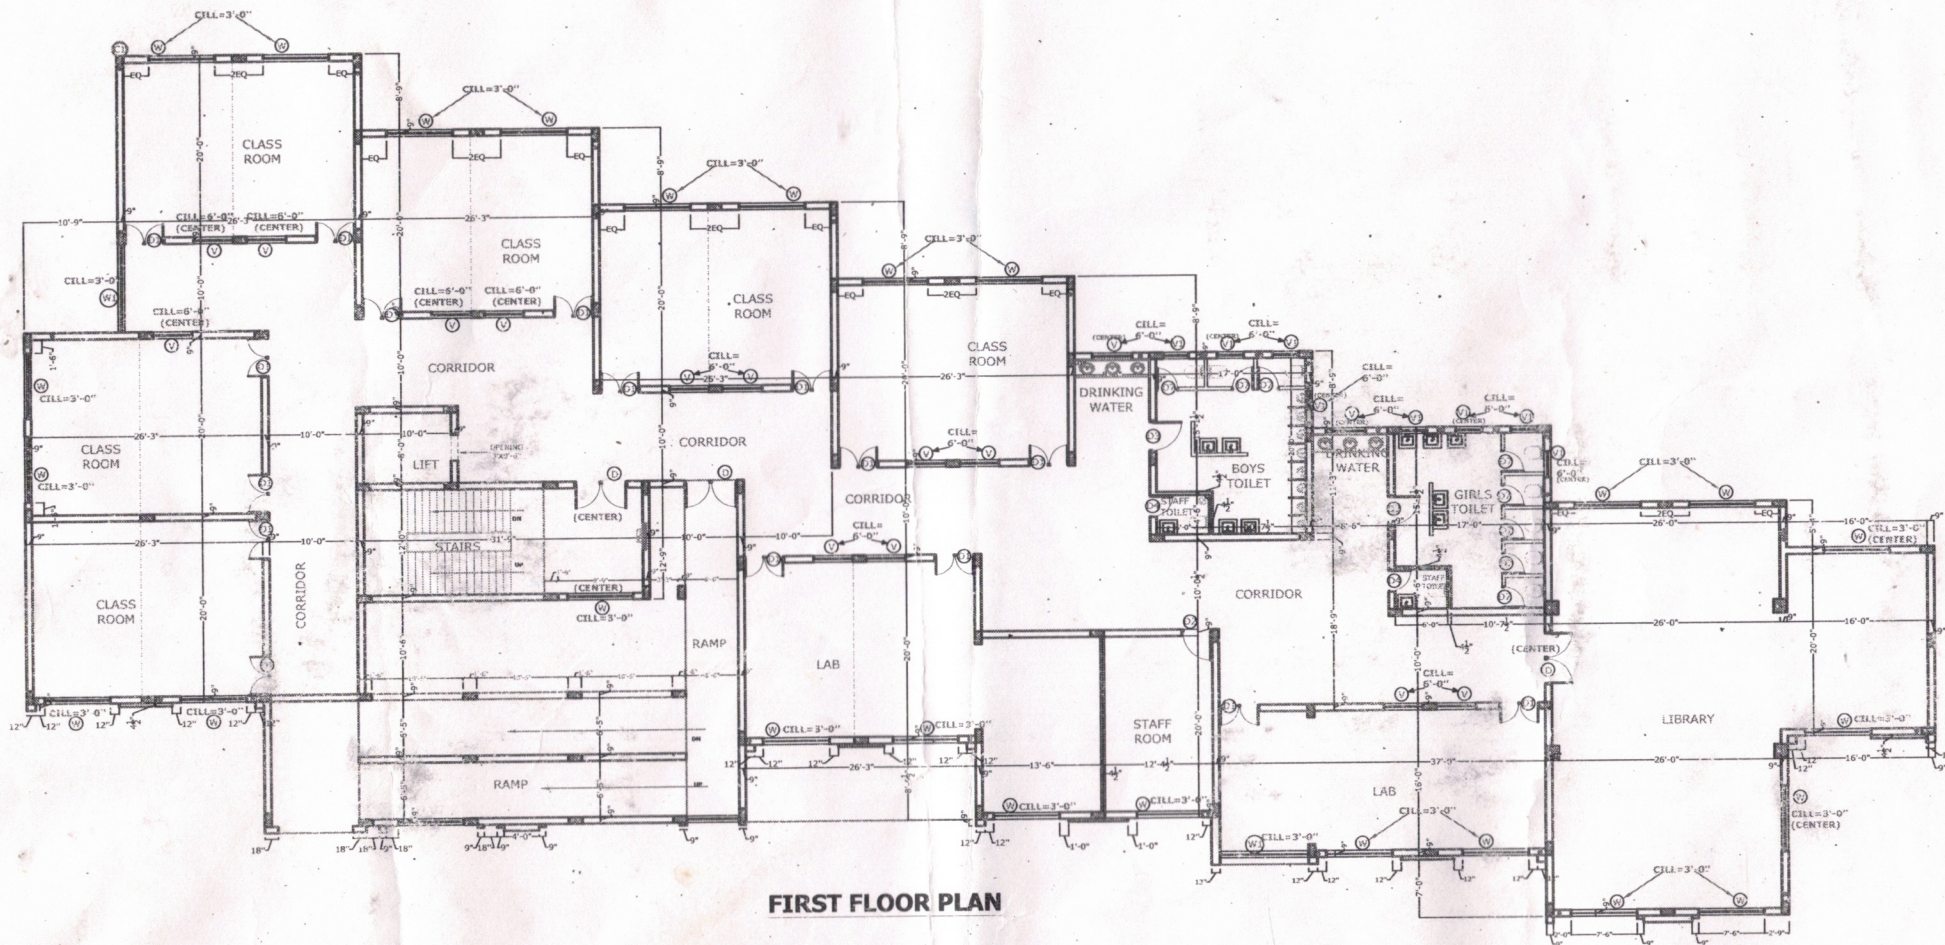

**PROPOSED SCHOOL
BUILDING FOR
The Roots Millenium
School Khanauri**



No.	Date	BY	Description

CONCEPTUAL ☐

ADVANCE COPY ☐

GOOD FOR CONSTRUCTION ☐

SHEET TITLE
**FIRST FLOOR
PLAN**

DETAIL

DRG NO.

01